


ADJ. PLOT

92013

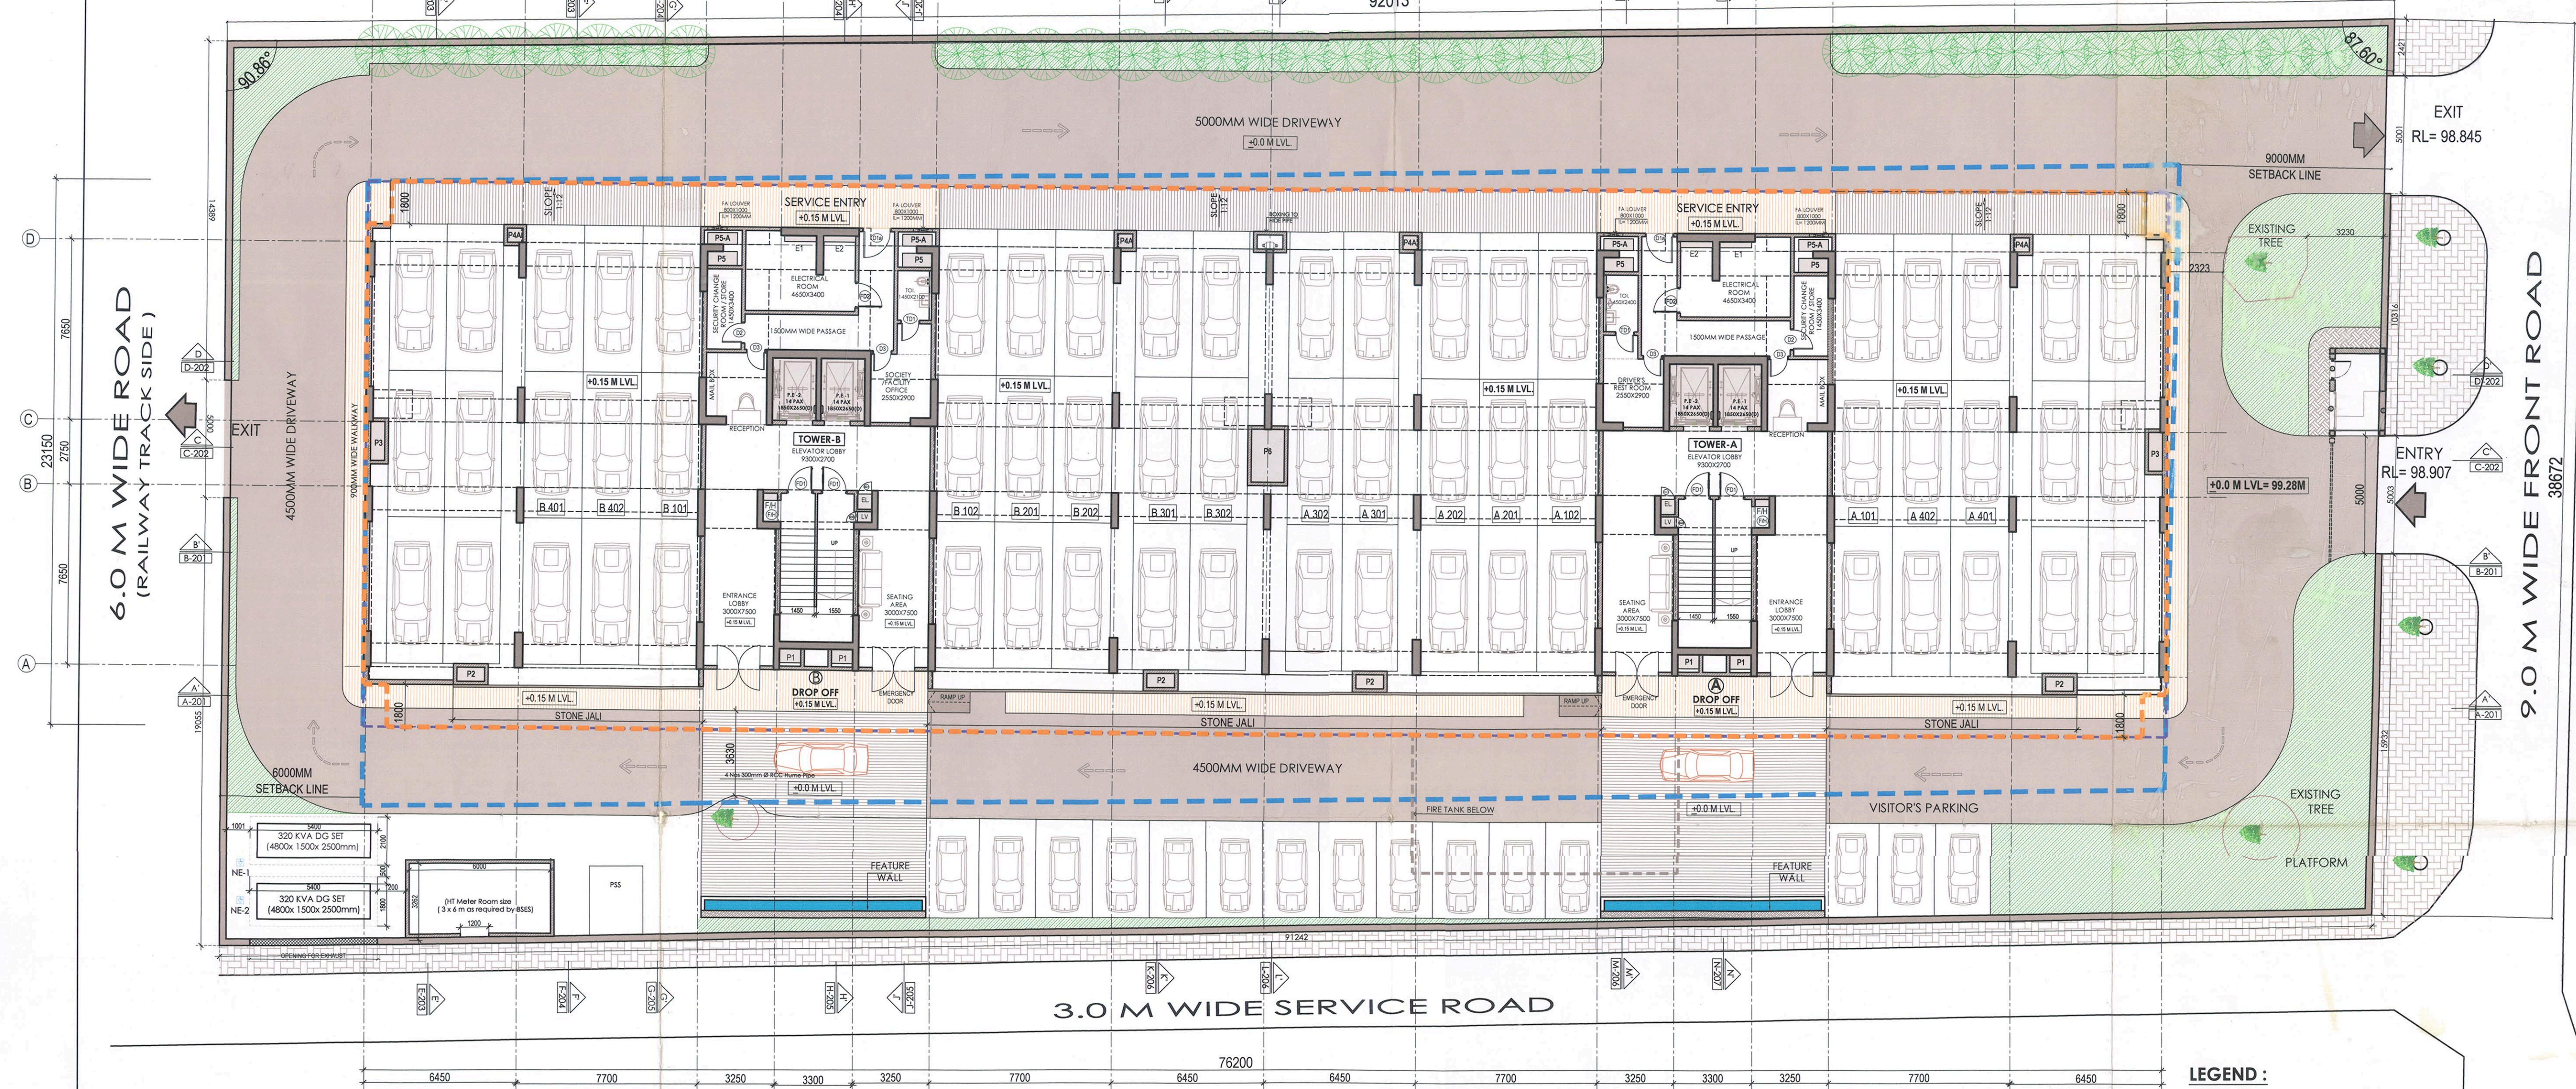

LEGEND :
 — PLOT BOUNDARY AS PER SURVEY
 - - - TYPICAL FLOOR PROFILE
 - - - BASEMENT PROFILE
 - - - SETBACK FROM PLOT LINE

PLOT AREA AS PER SURVEY :
 3533.20 SQM/38031.7 SQ FT

STILT PARKING NUMBERS : = 75

Main File
To (P) dt. 15-5-17
Recd: 16-5-17

GROUND LVL : 0.00 M LVL = 99.28 M LVL

REGULAR DOOR SCHEDULE				
DOOR NO.	MASONRY OPENING	DESCRIPTION	QTY	
(D1)	1200MM X 2225MM	20MM THK. GRANITE DOOR FRAME DOUBLE LEAF DOOR WITH 30MM THK. BLOCK BOARD SHUTTER FIXED ON FLOOR SPRING/HINGES WITH 20MM UNDERCUT & EYE VIEW PANEL.	02	
(D2)	900MM X 2225MM	20MM THK. GRANITE DOOR FRAME DOUBLE LEAF DOOR WITH 30MM THK. BLOCK BOARD SHUTTER FIXED ON FLOOR SPRING/HINGES WITH 20MM UNDERCUT & EYE VIEW PANEL.	04	
(D3)	800MM X 2225MM	20MM THK. GRANITE DOOR FRAME DOUBLE LEAF DOOR WITH 30MM THK. BLOCK BOARD SHUTTER FIXED ON FLOOR SPRING/HINGES WITH 20MM UNDERCUT & EYE VIEW PANEL.	04	
(D15)	900MM X 2225MM	20 MM THICK GRANITE DOOR FRAME WITH 35 MM THK. BLOCK BOARD SHUTTER FIXED ON FLOOR SPRING WITH FRESH AIR GRILL FIXED BELOW	02	
SHAFT DOOR SCHEDULE				
DOOR NO.	MASONRY OPENING	DESCRIPTION	QTY	
(SD)	600 X 2225MM (INCLUDING 455MM HIGH MASONRY UPSTAND)	20 MM THICK GRANITE DOOR FRAME WITH 35 MM THK. BLOCK BOARD SHUTTER FIXED ON HINGES.	02	
(SD)	450 X 2225MM (INCLUDING 455MM HIGH MASONRY UPSTAND)	20 MM THICK GRANITE DOOR FRAME WITH 35 MM THK. BLOCK BOARD SHUTTER FIXED ON HINGES. LV SHAFT DOOR	02	
FIRE DOOR SCHEDULE				
DOOR NO.	MASONRY OPENING	FINISHED OPENING	DESCRIPTION	QTY
(FD)	1100MM X 2225MM HT.	1000 MM X 2100 MM HT. (AFTER GRANITE FRAME)	2 Hr. FIRE RATED SINGLE LEAF DOOR (INSIDE GALVANIZED STEEL) IS WITH 200MM X 200MM EYE VIEW PANEL @ HEIGHT OF 1500MM CENTER FROM F.F.L.	04
(FH)	900MM X 2225MM HT. (INCLUDING 625MM UPSTAND)	800 MM X 1500 MM HT. (AFTER GRANITE FRAME)	FIRE HYDRANT DOOR AS PER DETAIL	02

SCHEDULE FOR SHAFT CUTOUPS @ GROUND FLOOR SLAB				
S.NO.	SHAFT NO.	SHAFT DESCRIPTION	SHAFT SIZE	NOS.
1	P1	PLUMBING SHAFT	900 X 600	04
2	PS	PLUMBING SHAFT	1250 X 600	04
3	PS-A	PLUMBING SHAFT	1250 X 500	04
4	P6	PLUMBING SHAFT	1400 X 2250	01
5	F/H	FIRE HYDRANT SHAFT	600 X 300	02
6	EL	ELECTRICAL SHAFT	600 X 1200	02
7	PE-1	PASSENGER ELEVATOR SHAFT	1850 X 2450	02
8	PE-2	PASSENGER ELEVATOR SHAFT	1850 X 2450	02
9	E1	ELECTRICAL SHAFT	1350 X 250	02
10	E2	ELECTRICAL SHAFT	1350 X 250	02

PROJECT ARCHITECT	ISSUES	REVISIONS							NOTES.	JOB NO.	SCALE A1- 1:150 A3- 1:300	NORTH	PROJECT :	ARCH. DWG. NO.															
		DATE	DESCRIPTION	DATE	DESCRIPTION	DATE	DESCRIPTION	DATE							DESCRIPTION														
<p>TECH PARK ONE, YERWADE, PUNE - 411 005</p>	<table border="1"> <tr> <th>SITE</th> <th>R.C.C</th> <th>H.V.A.C.</th> <th>ELECTRICAL</th> <th>PLUMBING</th> <th>LANDSCAPE</th> <th>INTERIOR</th> <th>CLIENT</th> </tr> <tr> <td></td> <td></td> <td></td> <td></td> <td></td> <td></td> <td></td> <td></td> </tr> </table>	SITE	R.C.C	H.V.A.C.	ELECTRICAL	PLUMBING	LANDSCAPE	INTERIOR	CLIENT									R1	15-01-16	1) DINING WALL SHIFTED BY 350 TOWARDS KITCHEN MAKING DINING BIGGER FROM 3250X7500 TO 3600X7500 2) LIVING ROOM WALL SHIFTED BY 400 TOWARDS MASTER BEDROOM-3 MAKING LIVING BIGGER FROM 4300X10850 TO 4900X10850	R5	04-07-14	1) GROUND LVL RAISED BY 150MM AND BASEMENT HEIGHT INCREASED TO 4150MM FROM GROUND LVL. 2) SPACE FOR DG SETS AND HT METERING ROOM HAS BEEN REVISED AT THE OUTDOOR FLOOR.	<p>1) WRITTEN DIMENSIONS TO BE FOLLOWED. 2) ALL DIMENSIONS ARE IN MILLIMETERS AND LEVELS IN METER UNLESS OTHERWISE SPECIFIED. 3) ALL LEVELS / DIMENSIONS ARE FROM UNFINISHED ARCHITECTURAL SURFACES. 4) FOR STRUCTURAL, SERVICES, LANDSCAPE & INTERIOR DETAILS REFER RELEVANT CONSULTANTS DRAWINGS. 5) DISCREPANCIES IF ANY TO BE BROUGHT TO THE NOTICE OF THE ARCHITECTS BEFORE EXECUTION.</p>	120	DATE 10-05-2017		PROPOSED RESIDENTIAL BUILDING AT FRIENDS COLONY, DELHI DRAWING TITLE : MASTER GROUND FLOOR PLAN	101
		SITE	R.C.C	H.V.A.C.	ELECTRICAL	PLUMBING	LANDSCAPE	INTERIOR	CLIENT																				
		R2	05-02-16	1) RCC COLUMN SIZES ARE UPDATED AS PER RCC DRAWINGS. 2) ONE TOILET FOR SOCIETY/FACILITY OFFICE IS ADDED IN BOTH THE TOWERS. 3) SHAFT PS-A HAS BEEN ADDED IN BOTH TOWER-A&B	R6	02-12-16	1) LV SHAFT ADDED TO ELECTRICAL SHAFT WITH DOOR ACCESS FROM STAIRCASE. 2) SERVICE ENTRY DOOR SHIFTERD.																						
		R3	06-02-16	1) TOILET-2 LAYOUT REVISED SHAFT P4 LOCATION SHIFTERD	R7	02-12-16	1) LV SHAFT ADDED TO ELECTRICAL SHAFT WITH DOOR ACCESS FROM STAIRCASE. 2) FIRE DOOR LOCATION CHANGED.																						
		R4	24-04-16	1) STAIRCASE WIDTH REVISED TO 1500MM WIDE & WINDOW ADDED FOR EXTERNAL VENTILATION. 2) TOILET -2 OF BOTH THE CENTRAL APARTMENTS HAVE BEEN SHIFTERD INSIDE BY 1400MM AND TOILET LAYOUT REVISED. 3) MASTER BED ROOM-3, BED ROOM -4 & LIVING ROOM SIZES REVISED.	R8	10-05-17	1) HEIGHT OF STILT FLOOR REVISED FROM 2900 TO 3100MM FROM GROUND LEVEL.																						