

Additional Condition of Sanction
 The owner and his architect shall be responsible to inform the concerned Zonal Engineer (Bldg.) at the following stages of construction:
 (a) On Completion of foundation work.
 (b) In case of assessment before laying of its roof.
 (c) Before laying roof of ground and each of the subsequent floors.
 And on failure to do so, the sanction to building plans is liable to be revoked.

WARNING OF THE RESPECT REGARDING THE OWNERSHIP TITLE OF THIS PROPOSED SANCTION ACCORDED TO THE PLANS AND EVOCATED FOR MISREPRESENTATION UNDER SECTION 28




WARNING
 Any deviation against sanctioned plan including erection of more number of dwelling units than sanctioned/permittable and change of user than sanctioned/permittable is cognizable offence as per D.M.C. (Amended) Act 1984 PUNISHABLE BY SIMPLE IMPRISONMENT WHICH MAY EXTEND TO 06 MONTHS OR WITH FINE WHICH MAY EXTEND TO RS. 5000/- OR BOTH.

THE OWNER/BUILDER SHALL CARRY OUT WORK IN A MANNER THAT NO DISTURBANCE OR NUISANCE IS CAUSED TO ADJACENT NEIGHBOURHOOD

आकृत (SANCTIONED)
 आशियन्ता के आदेश दिनांक 23/5/2016
 आशियन्ता (सु.)
 33/11/8, 30/1/2015

आशियन्ता (सु.)
 आशियन्ता (सु.)
 आशियन्ता (सु.)


आशियन्ता (सु.)
 आशियन्ता (सु.)
 आशियन्ता (सु.)

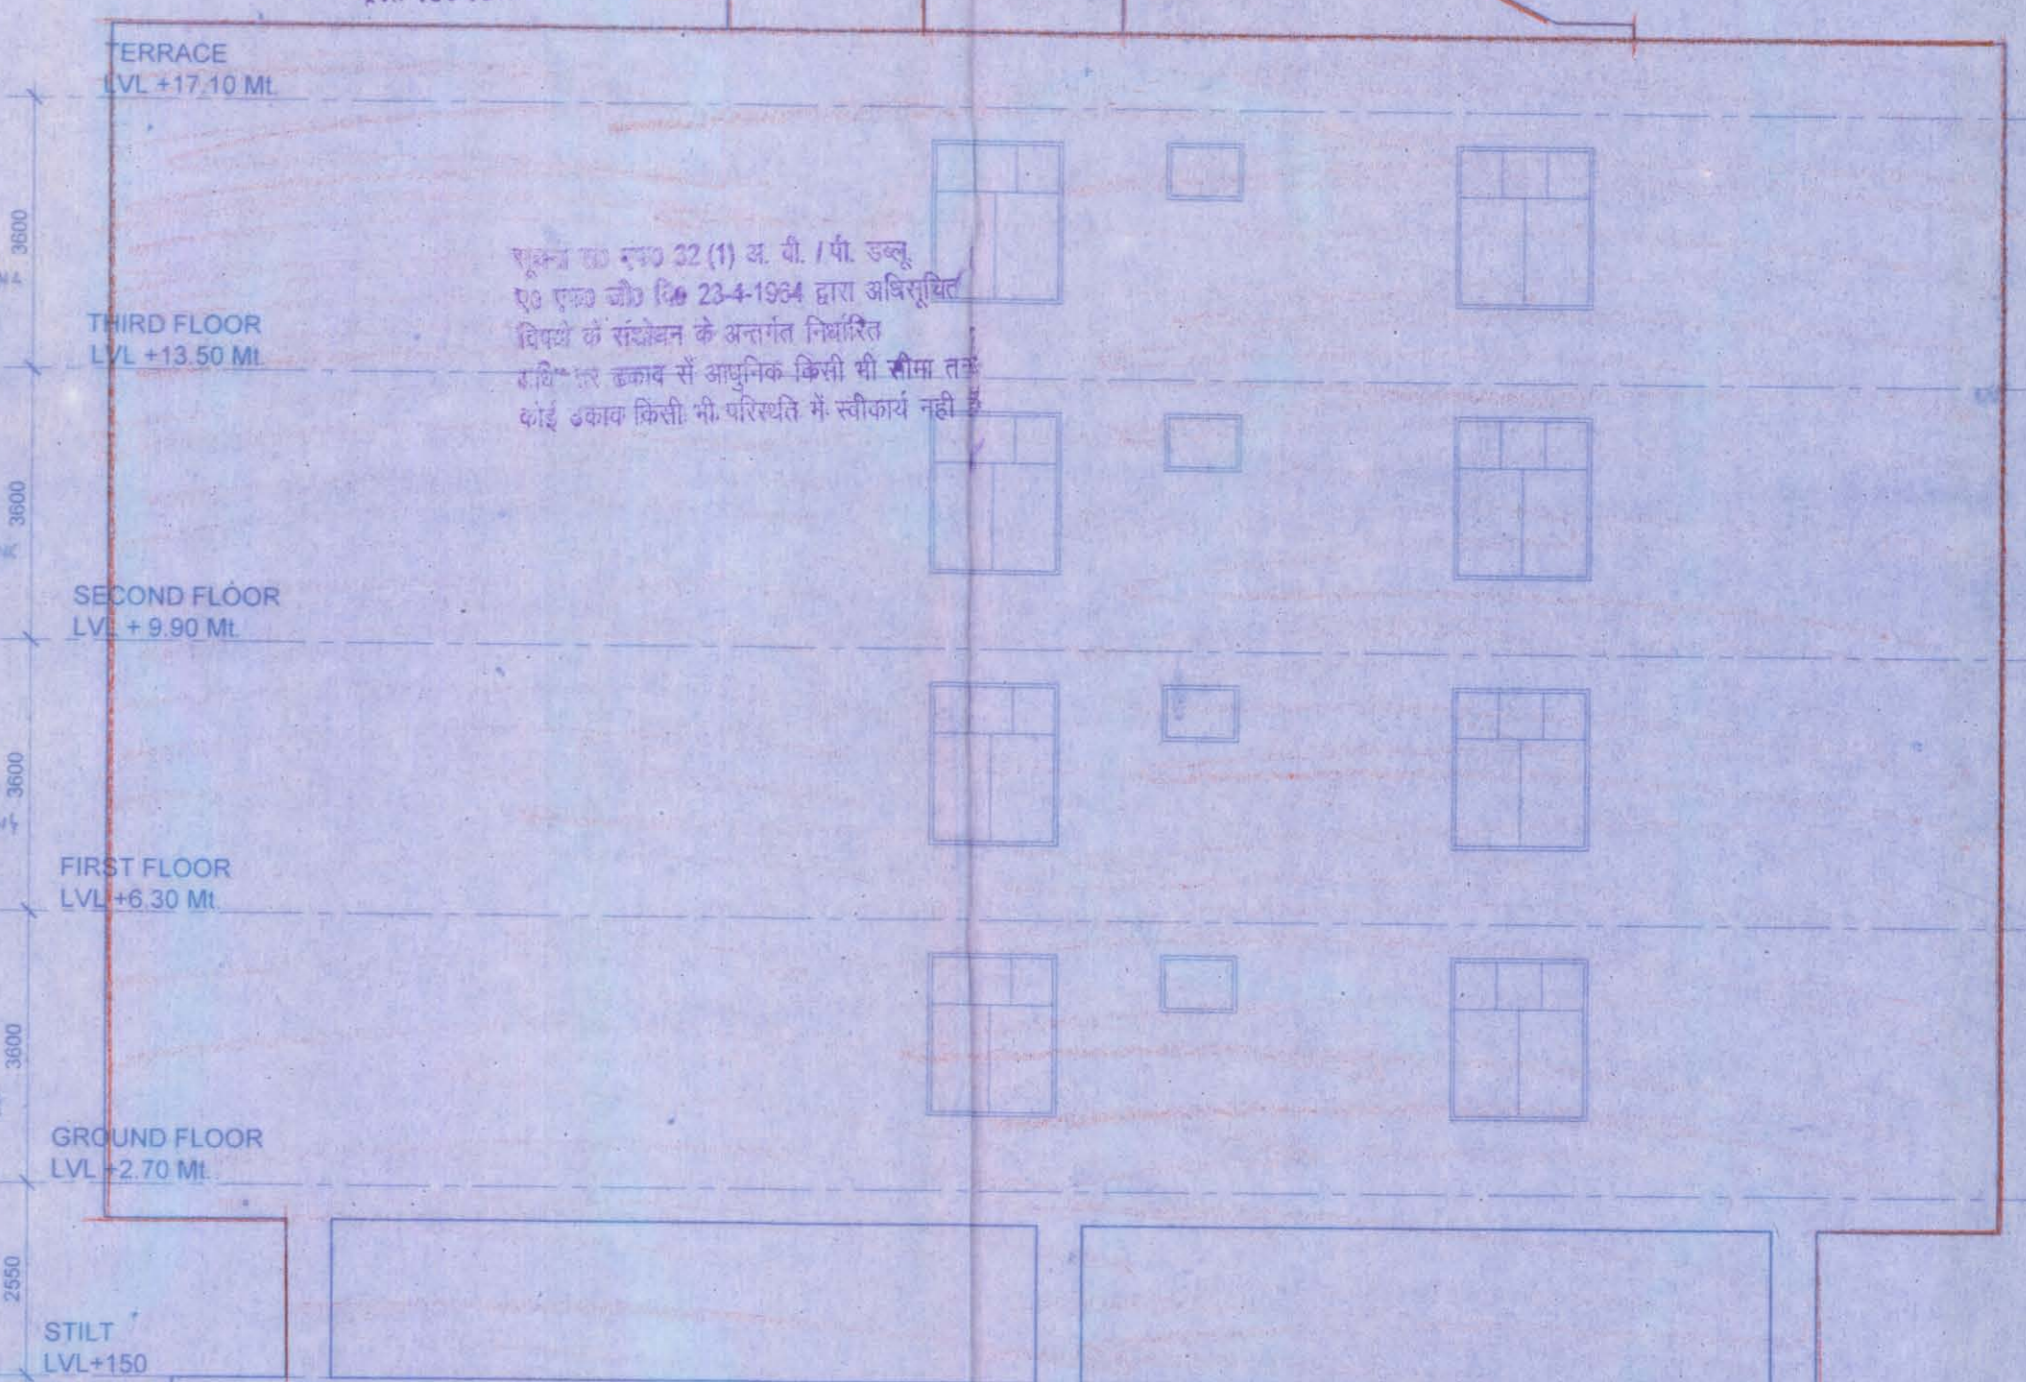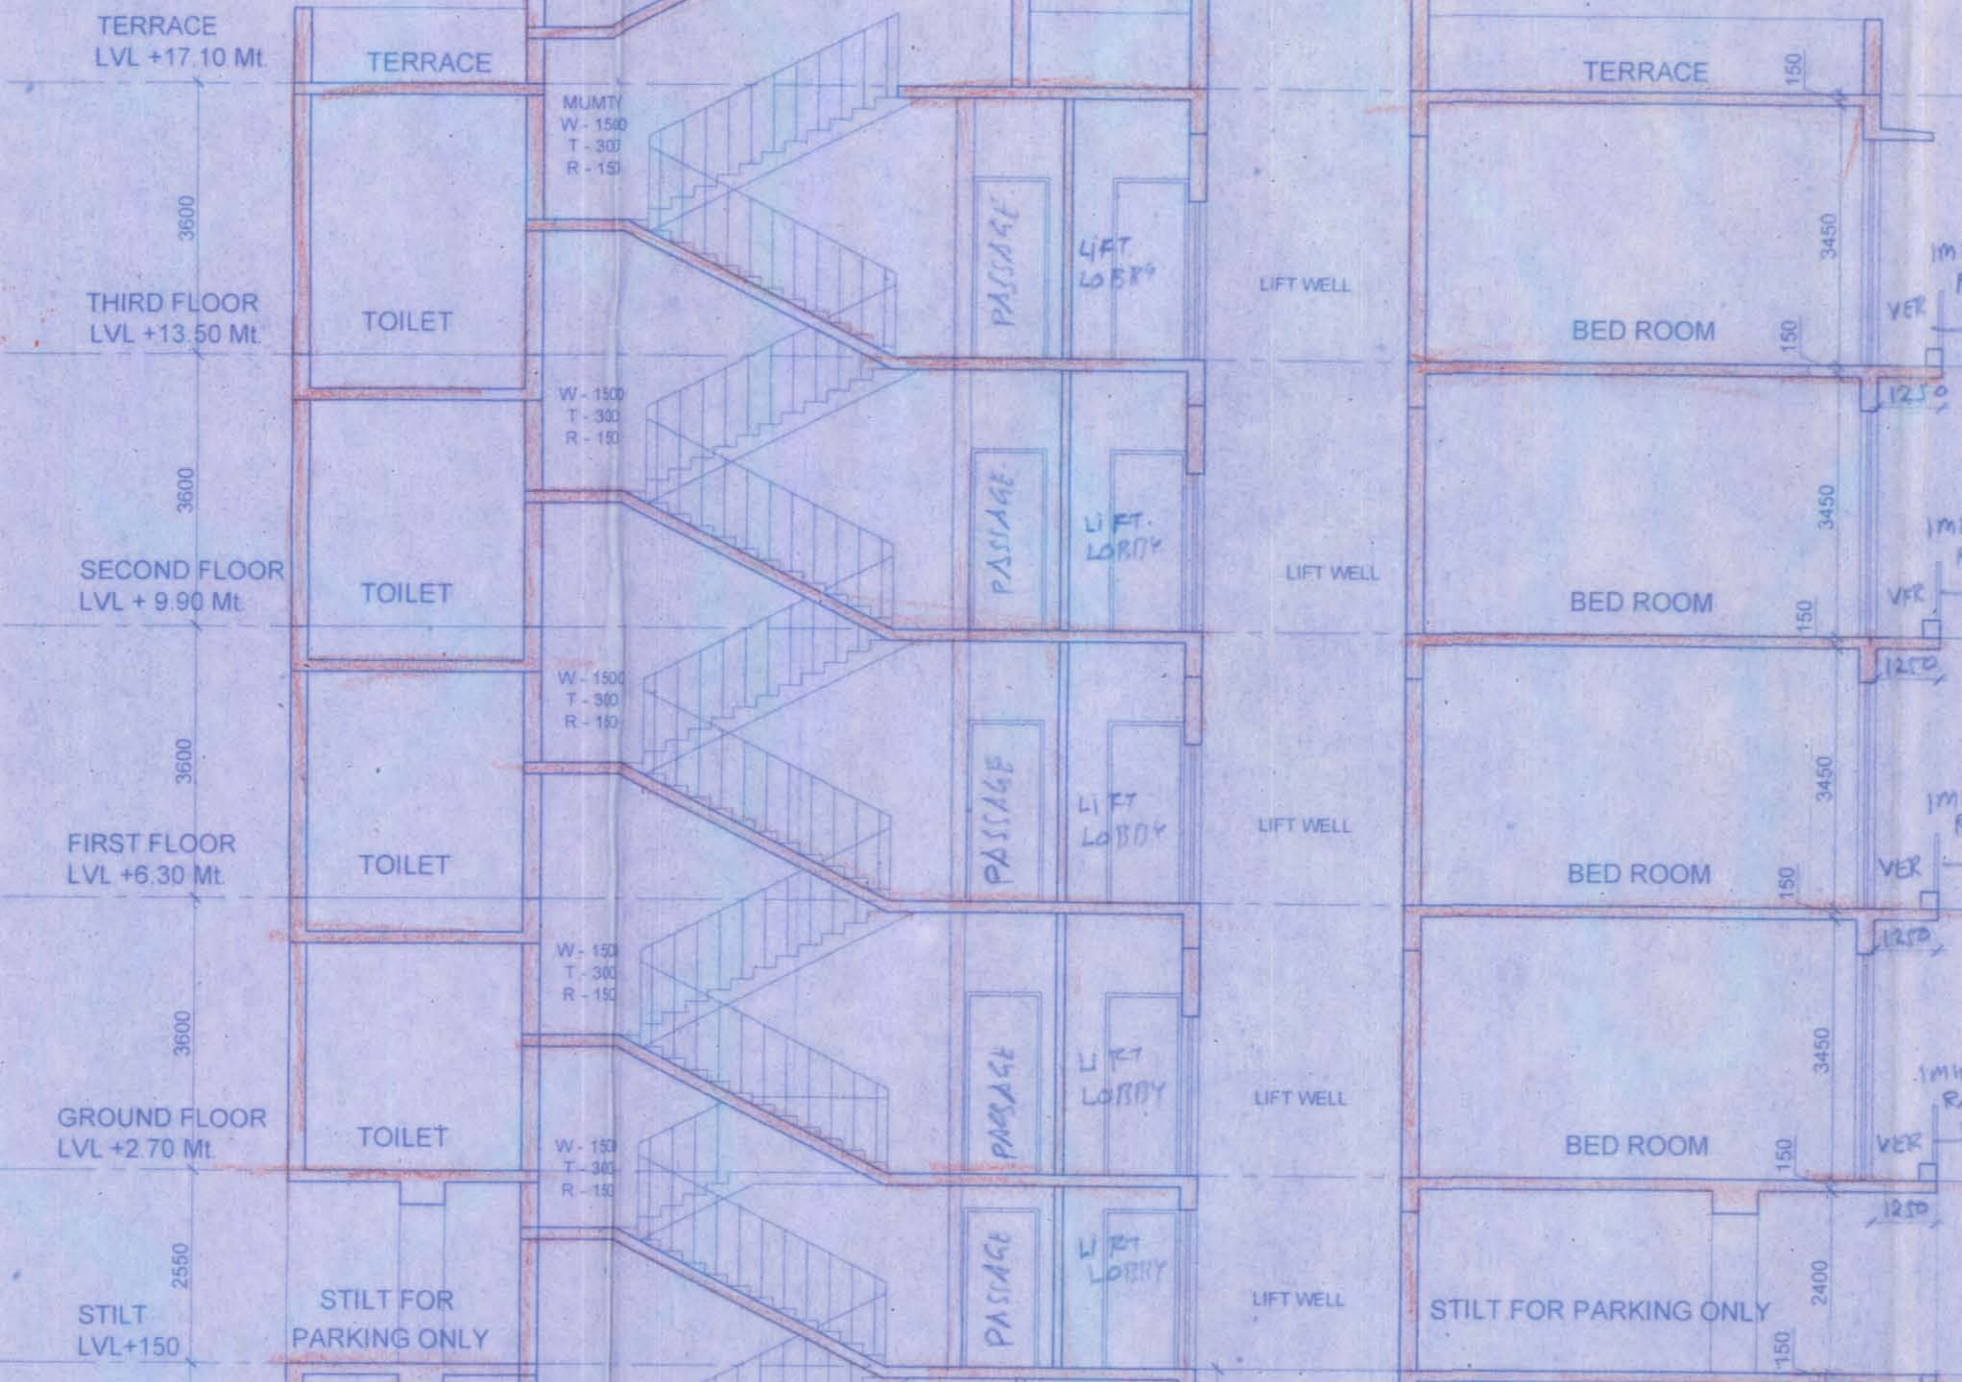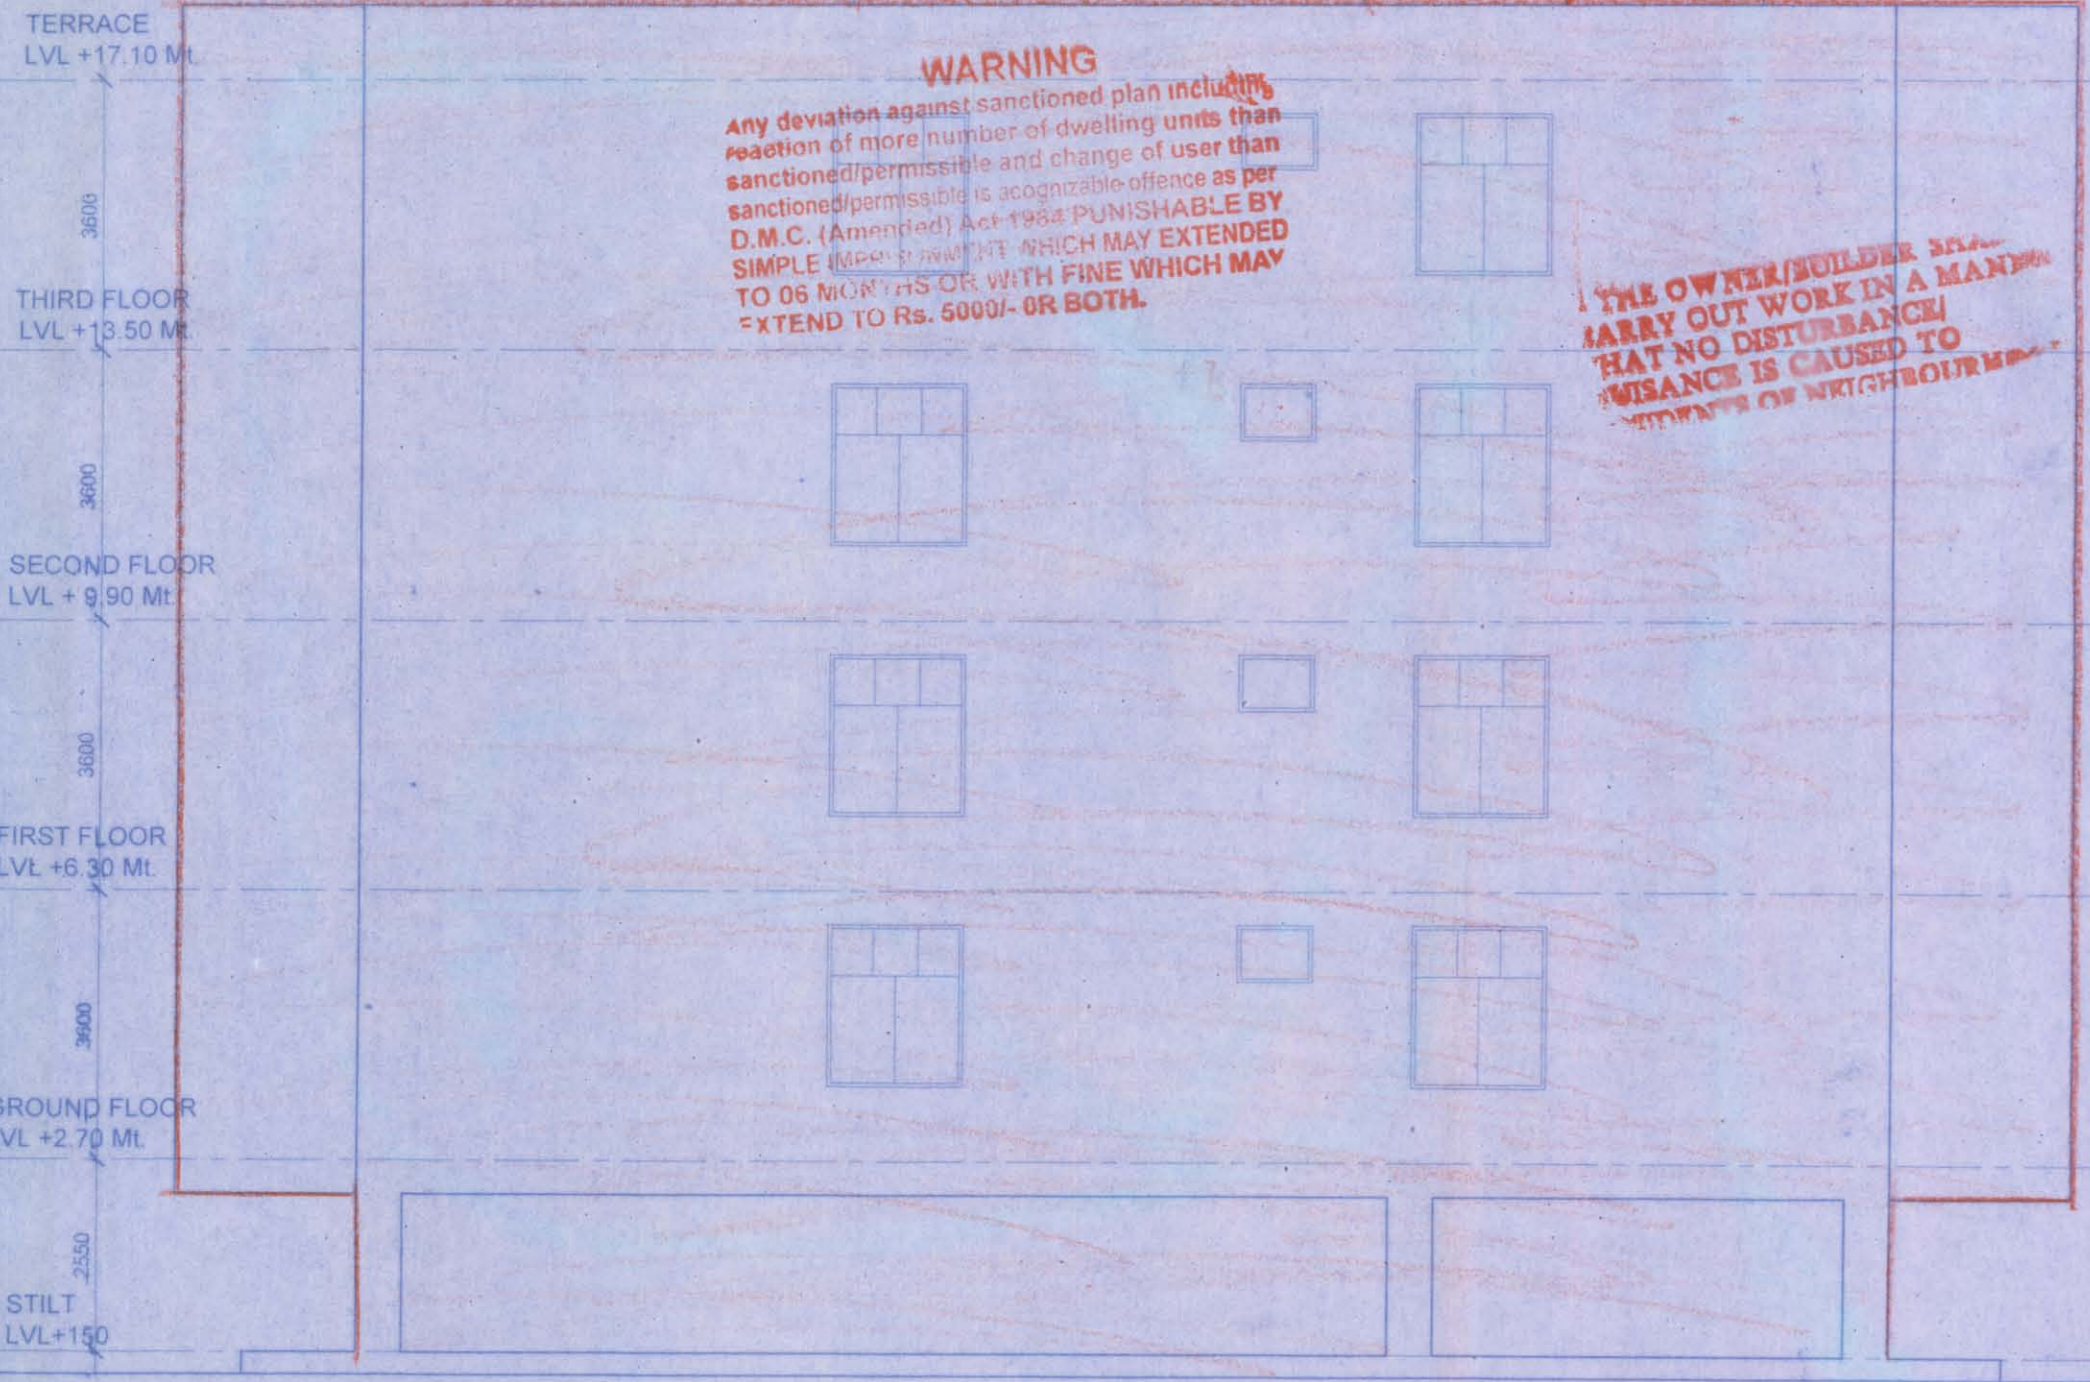

FRONT ELEVATION

SECTION - A

REAR ELEVATION

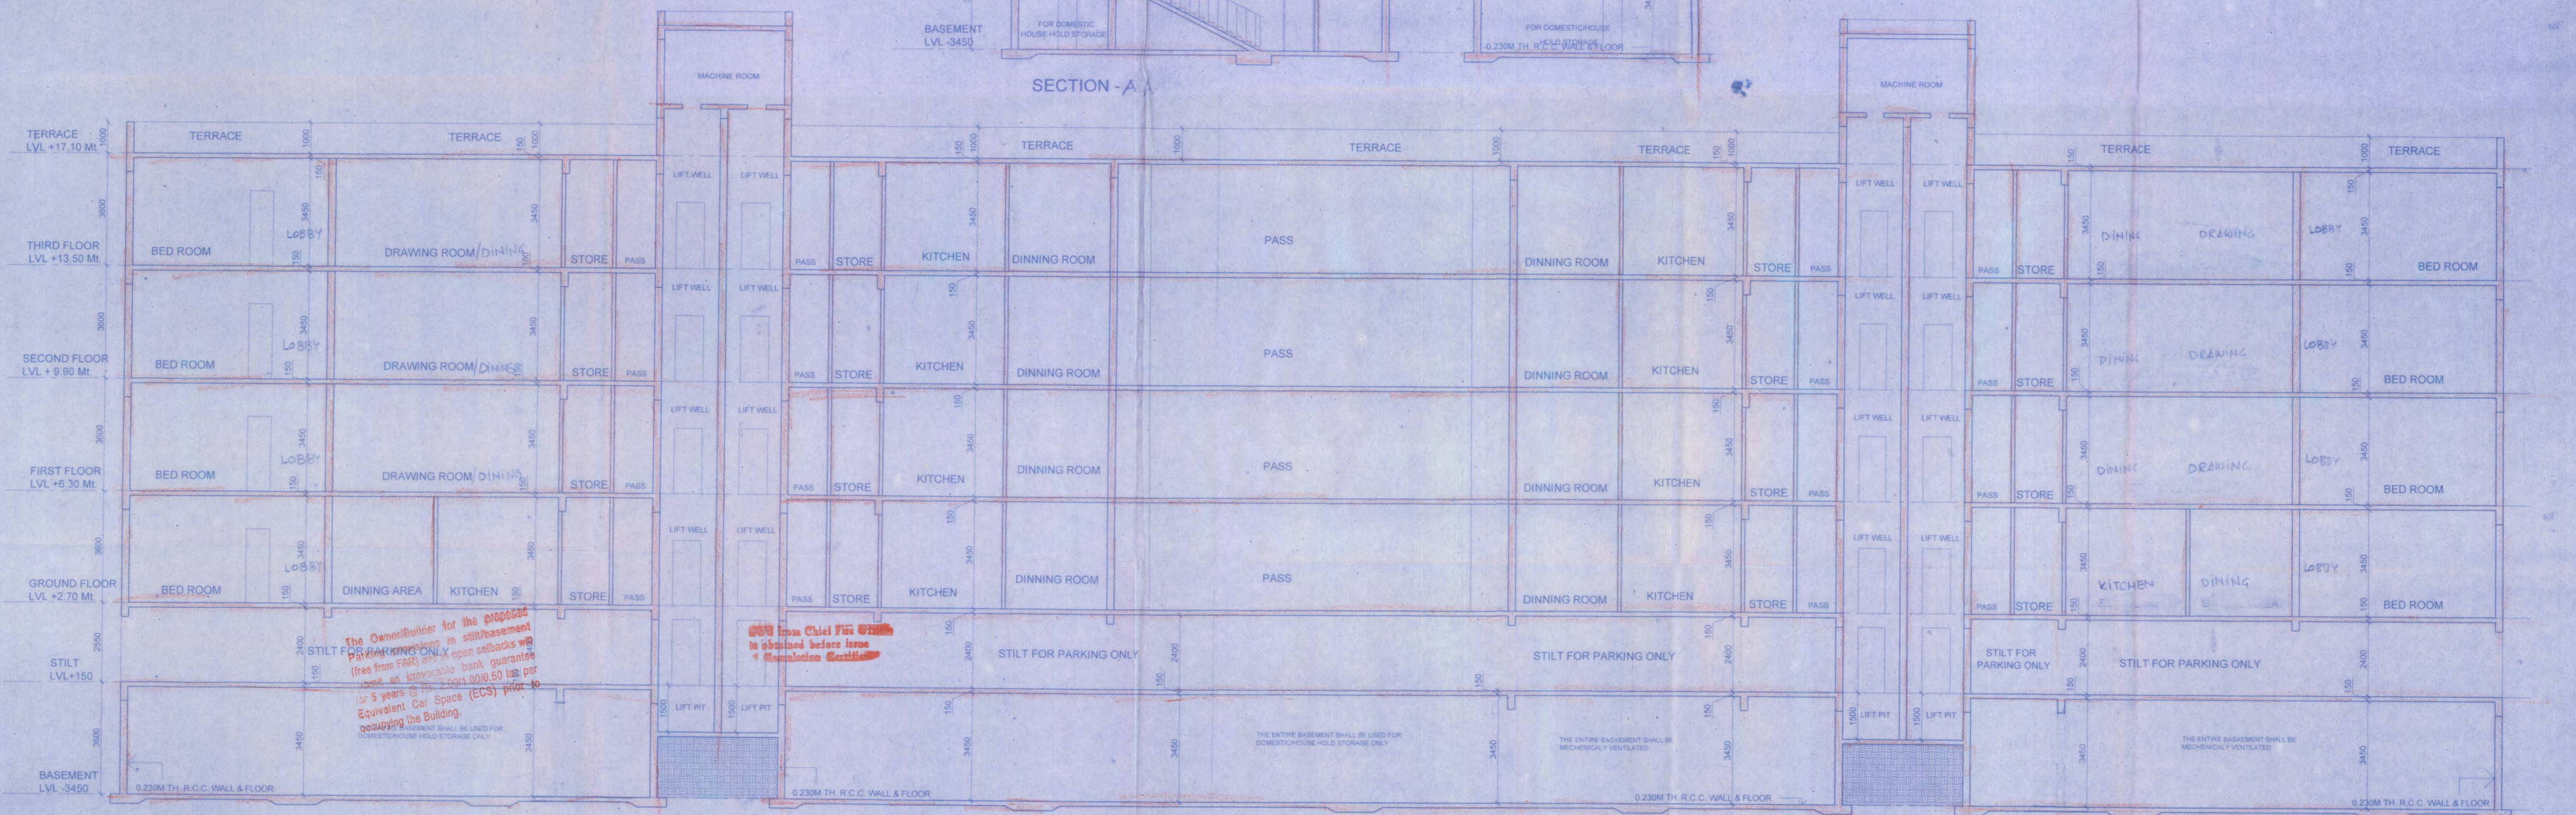

SECTION - BB

NOTE FOR C.F.O.
 ALL THE CONDITIONS/RECOMMENDATIONS OF THE C.F.O. BASED UPON THEIR APPROVAL LETTER NO. F&D/MS/EP/2016/101 DATED 12-5-2016 SHALL STRICTLY BE ADHERED DURING AND AFTER COURSE OF CONSTRUCTION.

PROPOSED BUILDING PLAN FOR CONSTRUCTION OF A RESIDENTIAL BUILDING ON PLOT NO.11, AT - FRIENDS COLONY WEST, NEW DELHI
 In Favour of : M/s TIRATH RAM AHUJA PVT. LTD.

For Tirath Ram Ahuja Pvt. Ltd. Director	ARCHITECT J.P.SINGH E-1081, SARASWATI VIHAR, PITAMPURA, DELHI-110034	ELEVATION & SECTION 1:100 NORTH DRG No. 7/7
--	--	---